


MODEL CT 3014

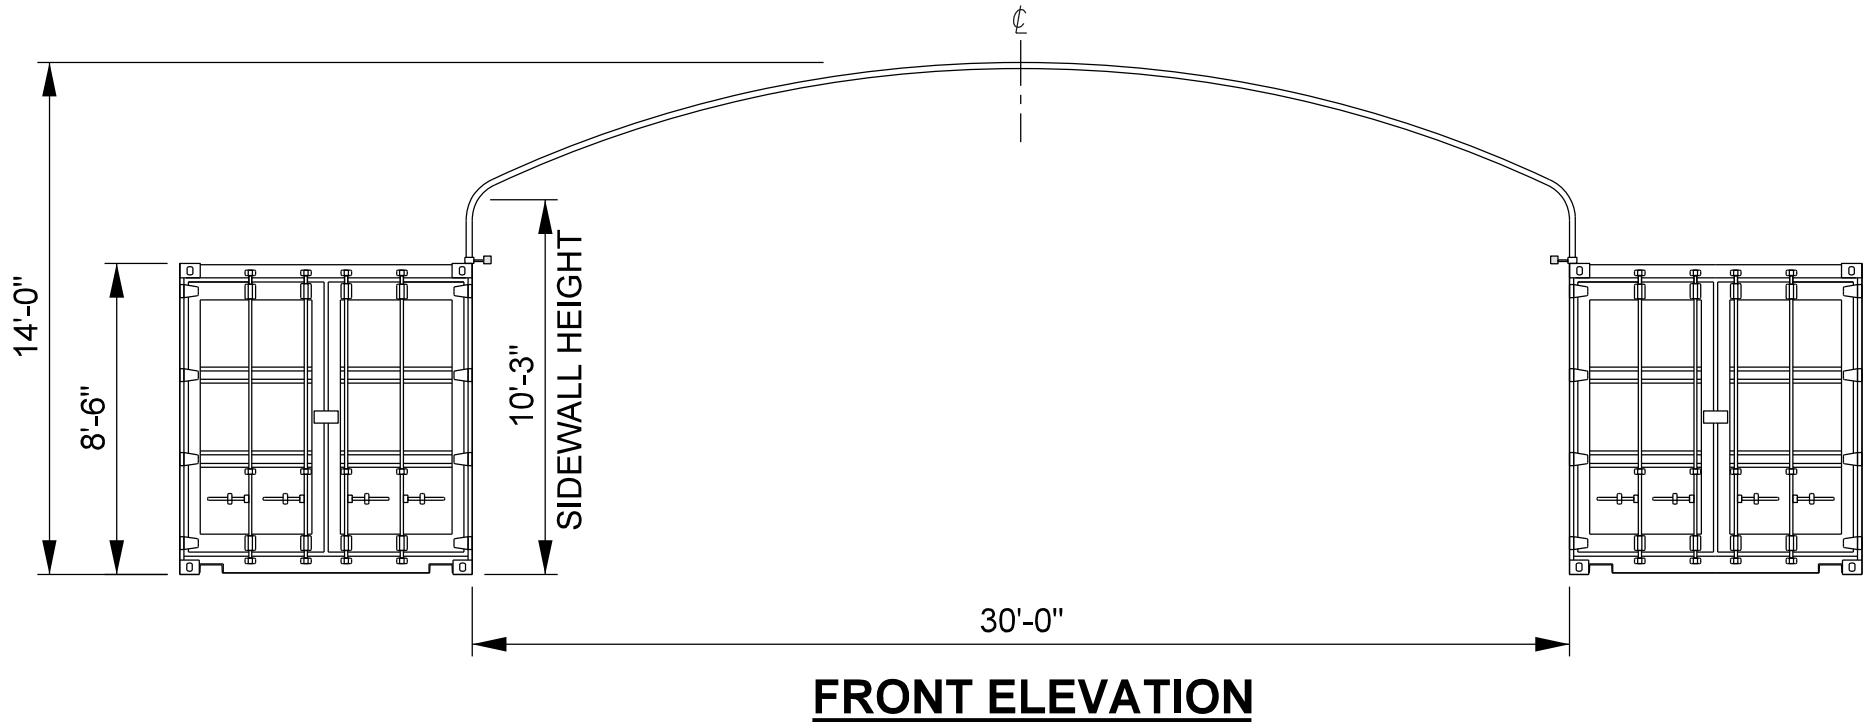


NOTE:

VERTICAL DIMENSIONS ARE BASED ON LEVEL GROUND AND STANDARD 8'-6" CONTAINER HEIGHT.

© 2019, BY AMERICAN COVERS INC.

THIS DRAWING IN DETAIL AND DESIGN IS PROPRIETARY TO AMERICAN COVERS INC. AND MAY NOT BE REPRODUCED AND/OR UTILIZED, IN PART OR WHOLE, WITHOUT THE VERIFIABLE CONSENT OF AMERICAN COVERS INC., AND IS TO BE RETURNED UPON REQUEST.

| NO. | REVISION | BY | DATE |
|--|---------------------------|-----------------|---------------|
|  INCORPORATED www.americancoversinc.com 1.877.846.4326 | | | |
| SCALE: | NOT TO SCALE | CHECKED BY: | DRAWN BY: RRW |
| DATE: | 06 FEB. 2019 | ENG. APPR.: | |
| MODEL: | MODEL # CT 3014 | | |
| FRONT ELEVATION | DRAWING NUMBER 1930-14 | SHEET 1 of 1 | REV 0 |