


MODEL CT 4016

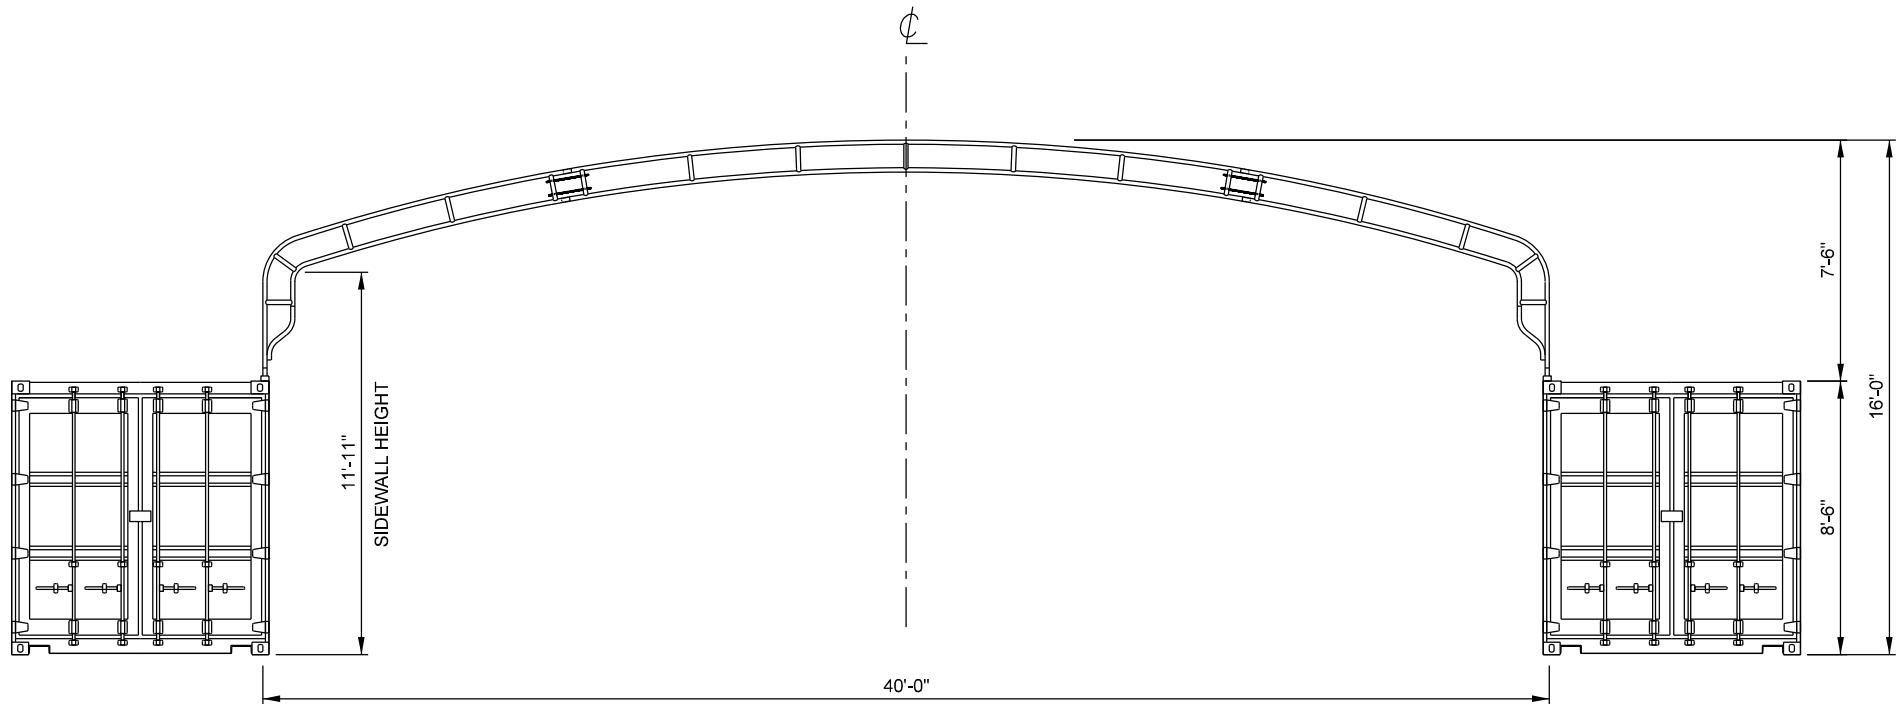


FRONT ELEVATION

NOTE: VERTICAL DIMENSIONS ARE BASED ON LEVEL GROUND
AND STANDARD 8'-6" CONTAINER HEIGHT.

© 2017, BY AMERICAN COVERS INC.

THIS DRAWING IN DETAIL AND
DESIGN IS PROPRIETARY TO
AMERICAN COVERS INC.
AND MAY NOT BE REPRODUCED AND/OR
UTILIZED, IN PART OR WHOLE,
WITHOUT THE VERIFIABLE CONSENT
OF AMERICAN COVERS INC. AND
IS TO BE RETURNED UPON REQUEST.

NO.	REVISION	BY	DATE
 American COVERS INCORPORATED www.americancoversinc.com 1.877.846.4326			
SCALE:	NOT TO SCALE	CHECKED BY:	DRAWN BY: RRW
DATE:	02 MAR. 2017	ENG. APPR.:	
MODEL:	MODEL # FS 4016		
FRONT ELEVATION	DRAWING NUMBER	SHEET	REV
	4016-1	1 of 1	0