



# MODEL CT 4021

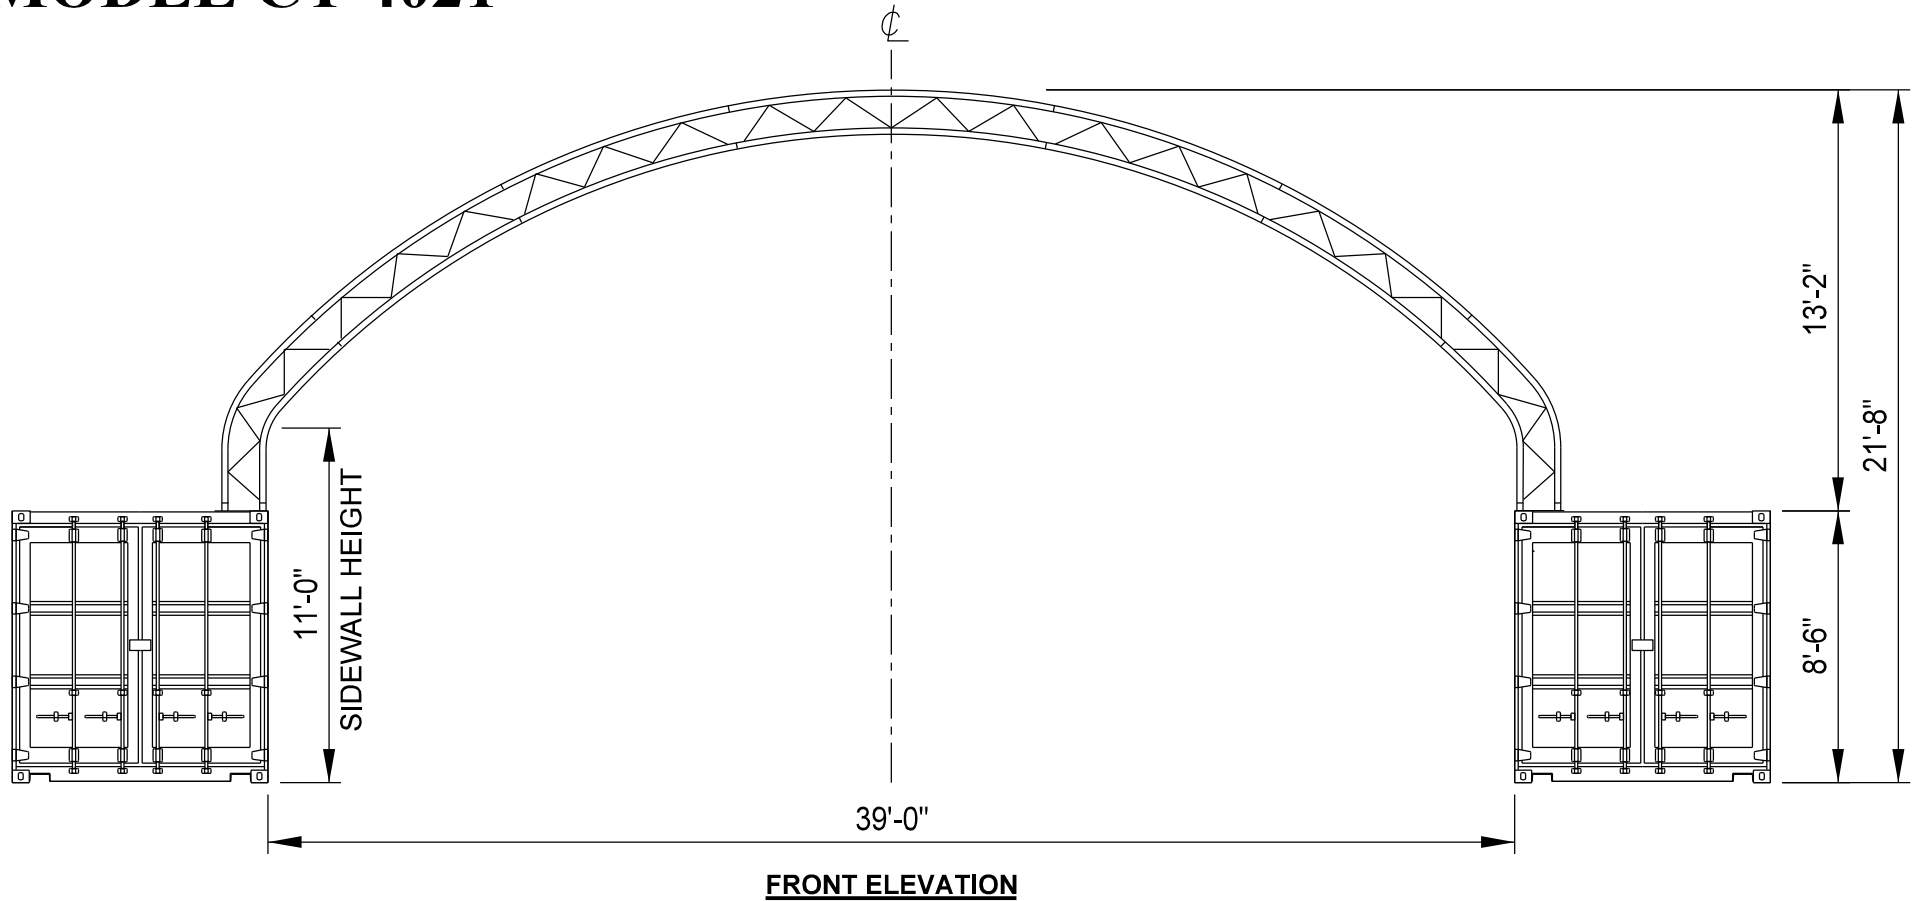

NOTE:  
 VERTICAL DIMENSIONS ARE BASED ON LEVEL GROUND  
 AND STANDARD 8'-6" CONTAINER HEIGHT.

© 2017, BY AMERICAN COVERS INC.

THIS DRAWING IN DETAIL AND DESIGN IS PROPRIETARY TO AMERICAN COVERS INC. AND MAY NOT BE REPRODUCED AND/OR UTILIZED, IN PART OR WHOLE, WITHOUT THE VERIFIABLE CONSENT OF AMERICAN COVERS INC., AND IS TO BE RETURNED UPON REQUEST.

NO.	REVISION	BY	DATE
			
		22252 MARSHALL RD. MANDEVILLE, LA 70471 <a href="http://www.americancoversinc.com">www.americancoversinc.com</a>	
SCALE: NOT TO SCALE	CHECKED BY:	DRAWN BY: RRW	
DATE: 02 MAR. 2017	ENG. APPR.:		
MODEL # CT 4021			
FRONT ELEVATION	DRAWING NUMBER 40402-1	SHEET 1 of 1	REV 0